


NORTH ELEVATION - EAST SLIGH AVENUE

SCALE: NTS



WEST ELEVATION - NORTH NEBRASKA AVENUE

SCALE: NTS

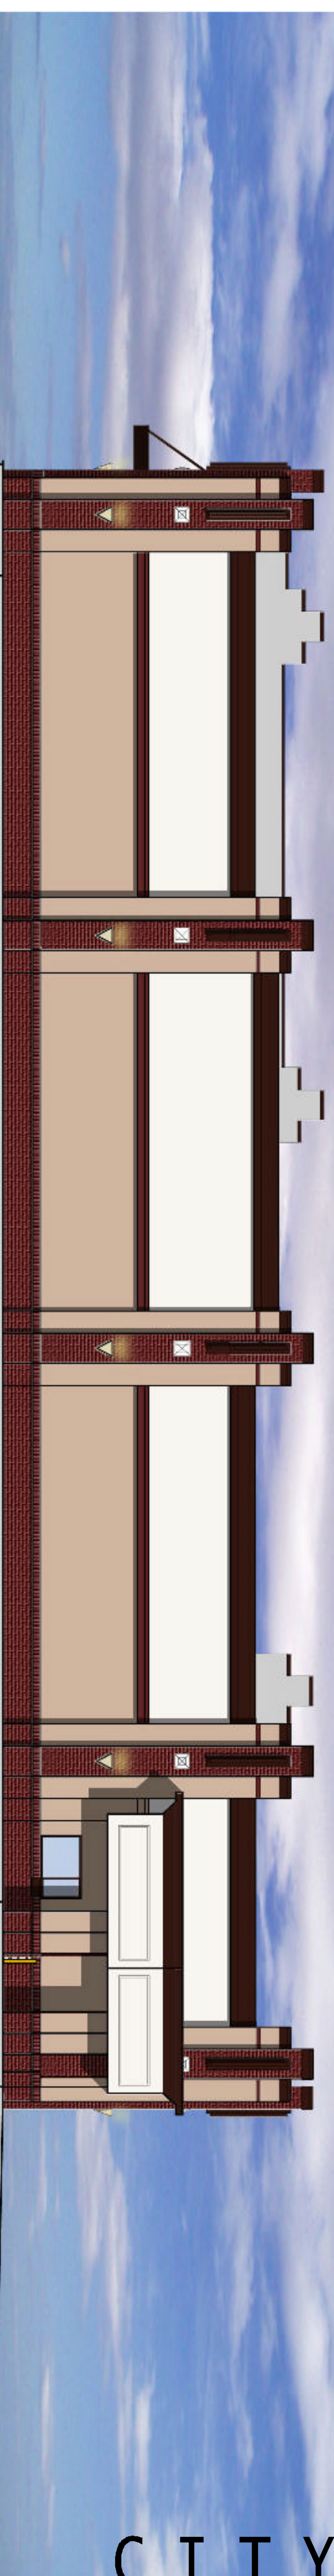

SOUTH ELEVATION

SCALE: NTS



EAST ELEVATION

SCALE: NTS

CVS # 4334 CITY OF TAMPA, FL.